


ARCHIVOLT, INC.
Architecture - Engineering - General Construction

5800 Ranchester - Suite 142
Houston, Texas 77036
Ph. (713) 779-3474
Fx. (713) 779-3491
Email: info@archivoltinc.com

08 Building Key

1. REMOVE ALWAYTER CLOSETS AND REPLACE WITH ELONGATED WATER CLOSETS.
2. CAP ALL PLUMBING LINES THAT ARE NOT BEING USED.
3. REPLACE TUB WITH SHOWER STALL IN APARTMENT NUMBER 110 AND 109 FOR ADA COMPLIANCE.
3. INSTALL GRAB BARS AS PER DETAIL IN PLUMBING DWG. IN SHOWER STALL AND WATER CLOSETS.
4. INSTALL NEW PEDESTAL SINKS IN APARTMENT NUMBER 108 AND 107. REMOVE TUB AND WALL SEPARATING THE SINK AND THE TUB FROM THESE APARTMENTS.
5. CHANGE ALL LLOOR FINISHES AS SHOWN ON THIS DRAWING IF DIFFERENT IN THE FIELD.
6. REPLACE ALL EXTERIOR DOORS.

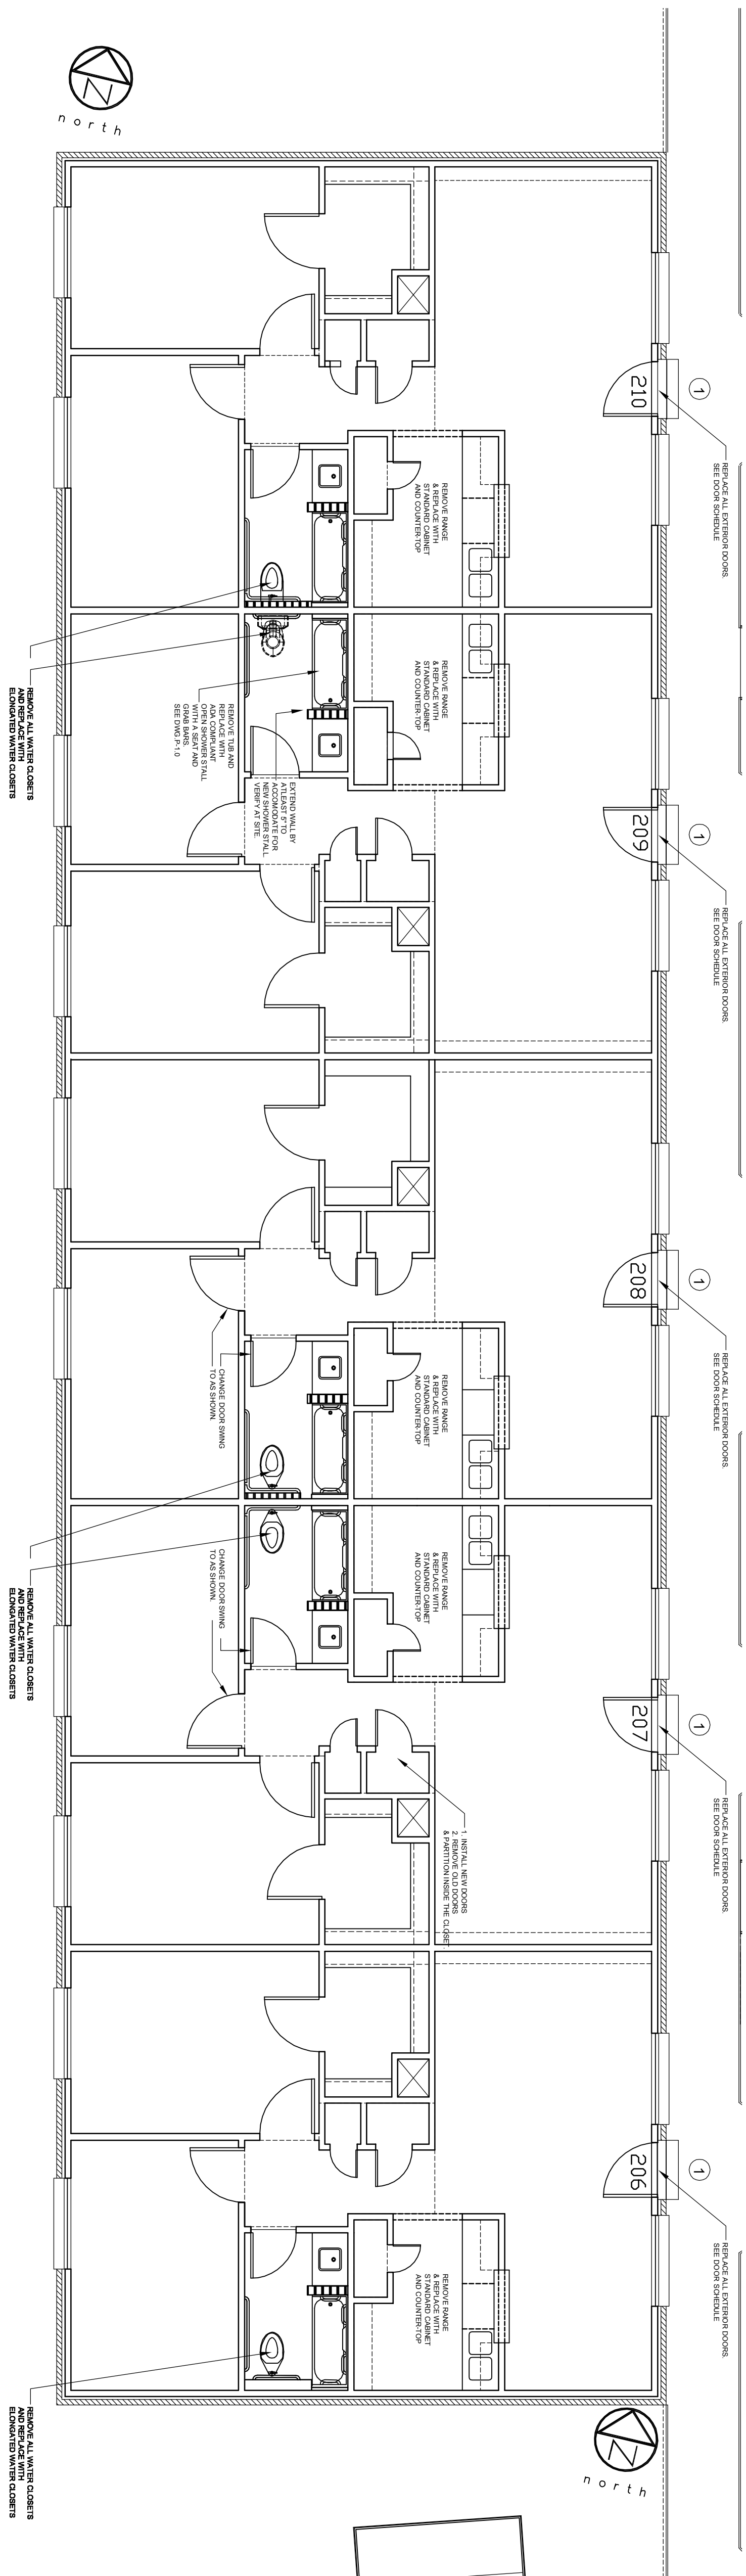

19	15	11	General Notes
----	----	----	---------------

20

03

A Proposed

RGH Casa Center, Inc.

7329 Fannin

Houston, Texas

REVISED:

—

2

5

•

4

DRAWING TITLE:

CADD FILE:

A21-B-fp.dwg

CHECKED BY

.....

TKL

PROJECT NO.:

ISSUED:

FOR PERMIT
JULY 12, 2000

DRAWING NO.

17	Second Floor-Building 2
----	-------------------------

SCALE: 3/16" = 1'-0"

A-2.1B